


1 FIRST FLOOR PLAN
 A1 Scale: $\frac{1}{8}" = 1'-0"$

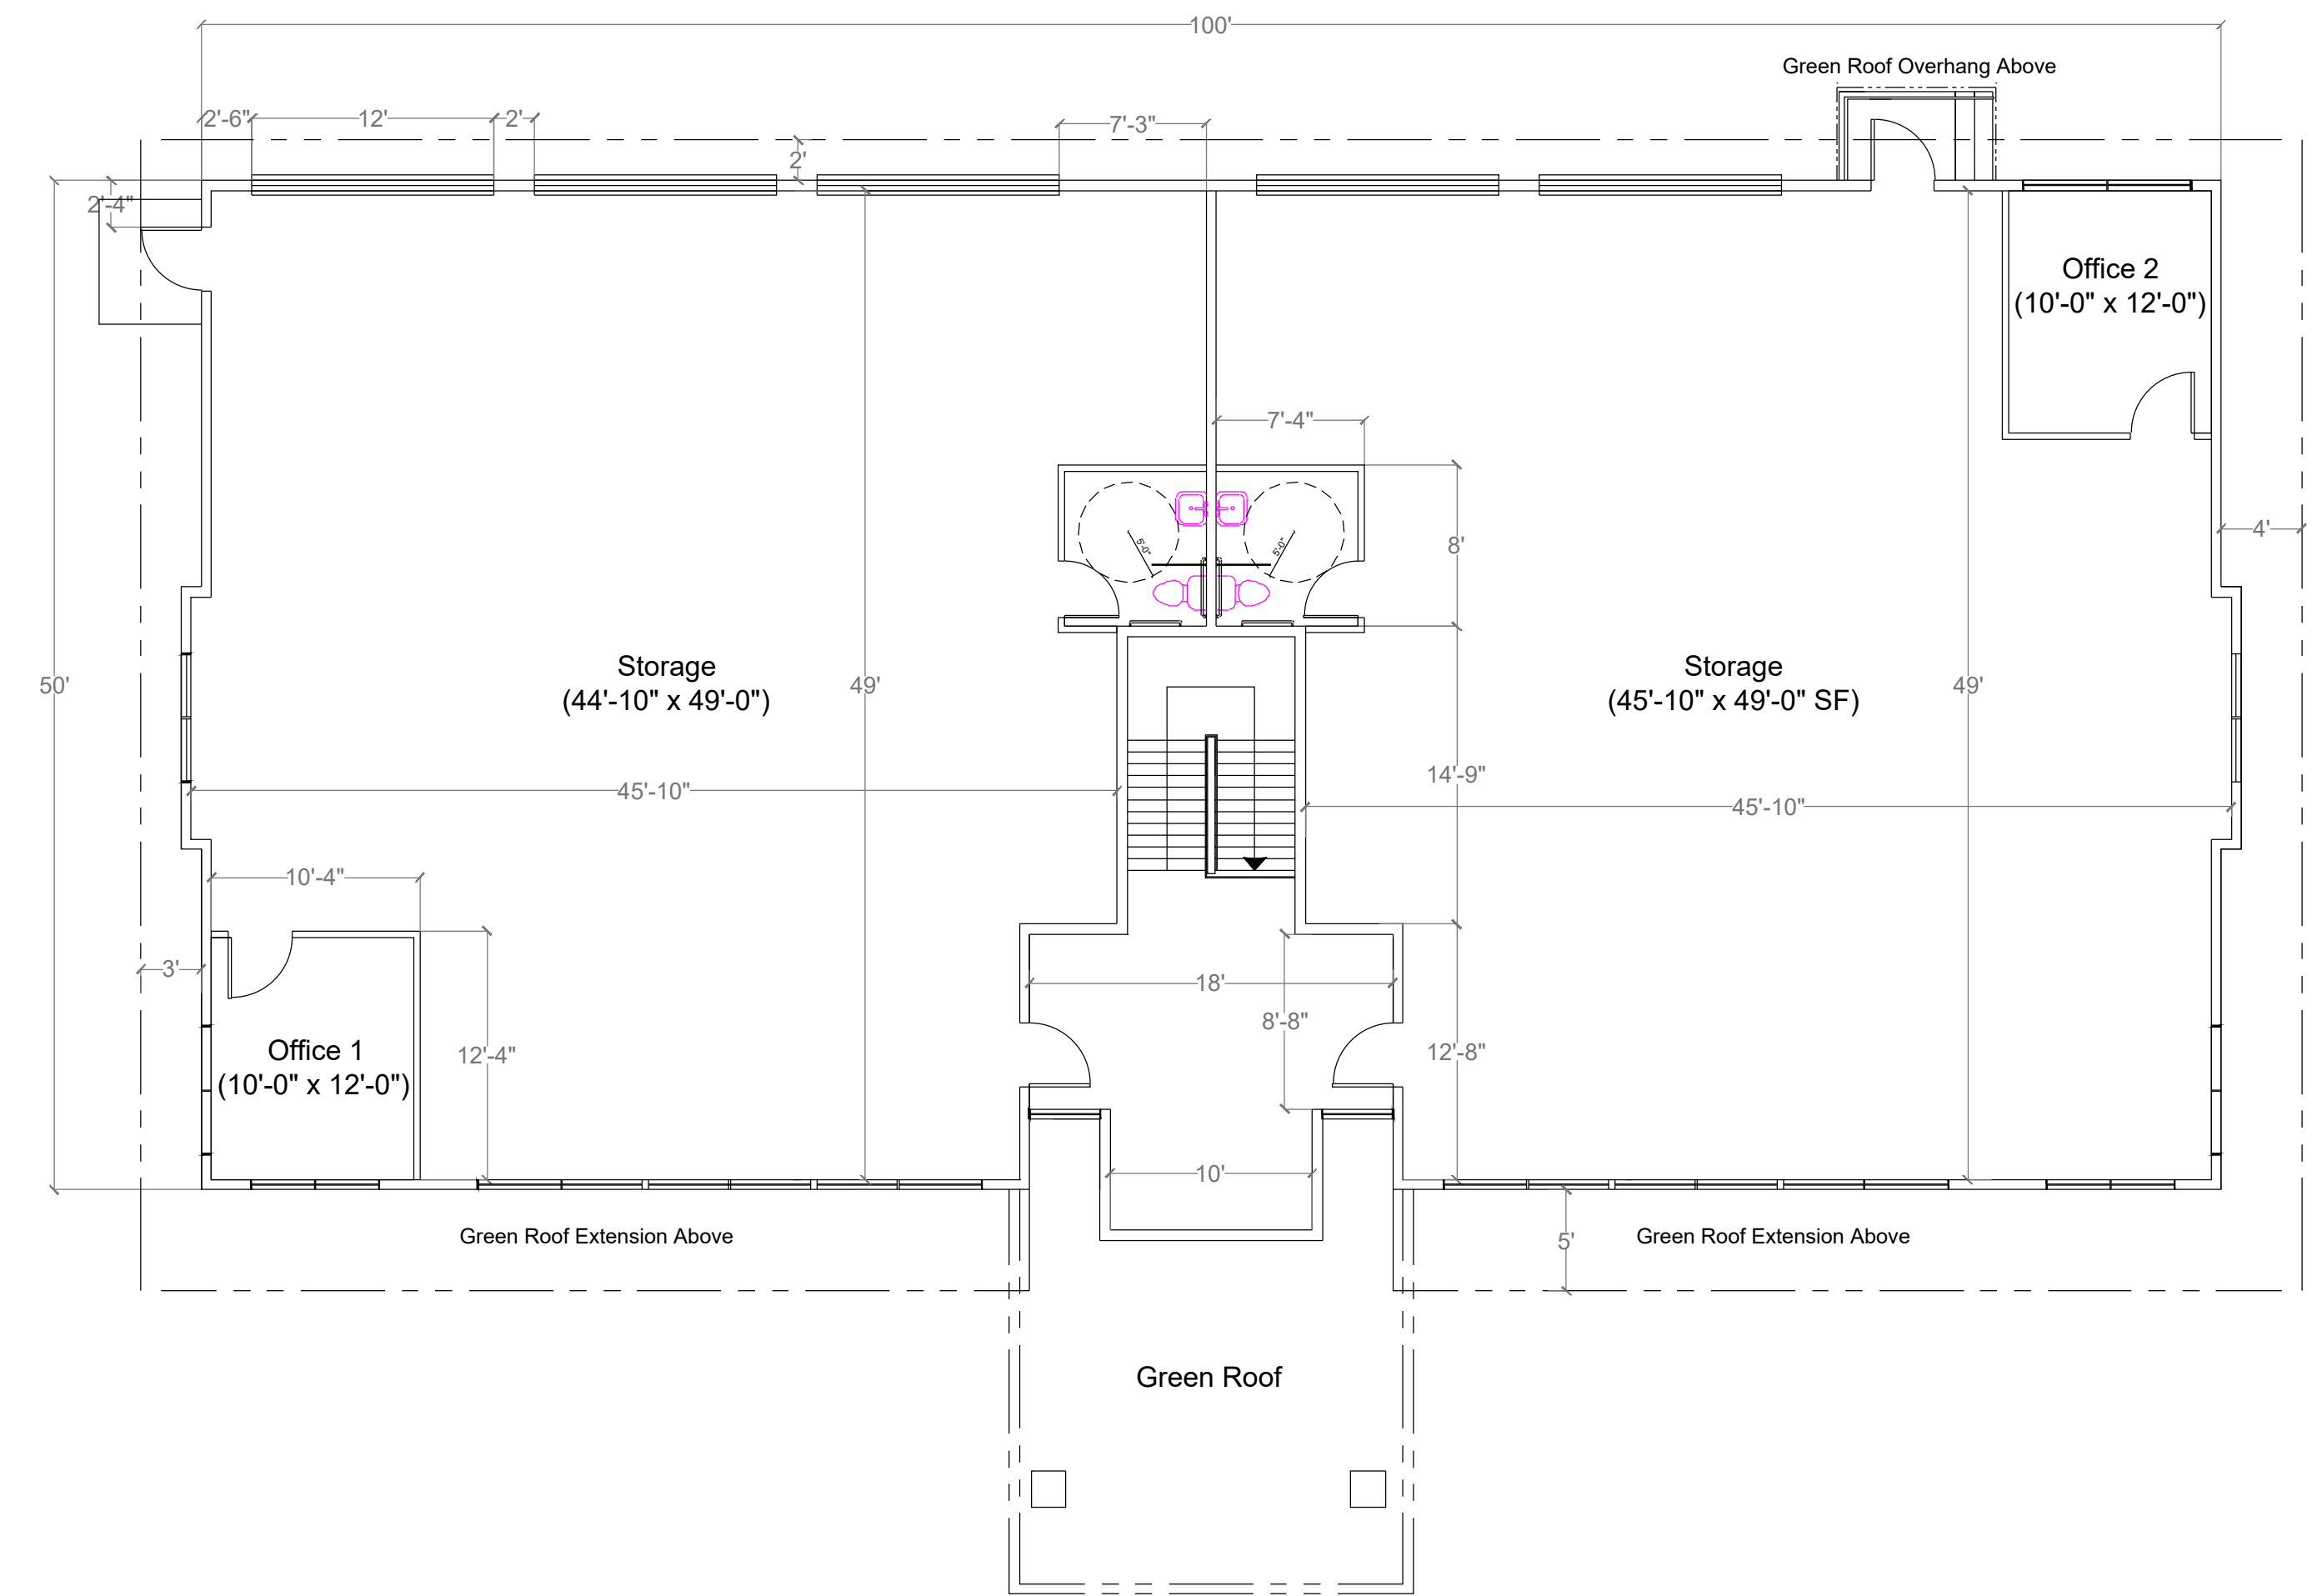

2 SECOND FLOOR PLAN
 A1 Scale: $\frac{1}{8}" = 1'-0"$

P.W. SCOTT ENGINEERING & ARCHITECTURE, P.C. 3871 ROUTE 6 BREWSTER, NY 10509 845-278-2110	REVISION	DATE	NATURE OF REVISION	Dwg. Title	ARCHITECTURAL FLOOR PLANS		A1	
				Project Title	251 FIELDS LANE			
				Proj. No.	16-105	Drawn by		KC/MA/PWS
				Date	05/18/17	Scale		$\frac{1}{8}" = 1'-0"$