


AREA MAP
SCALE: 1" = 300'

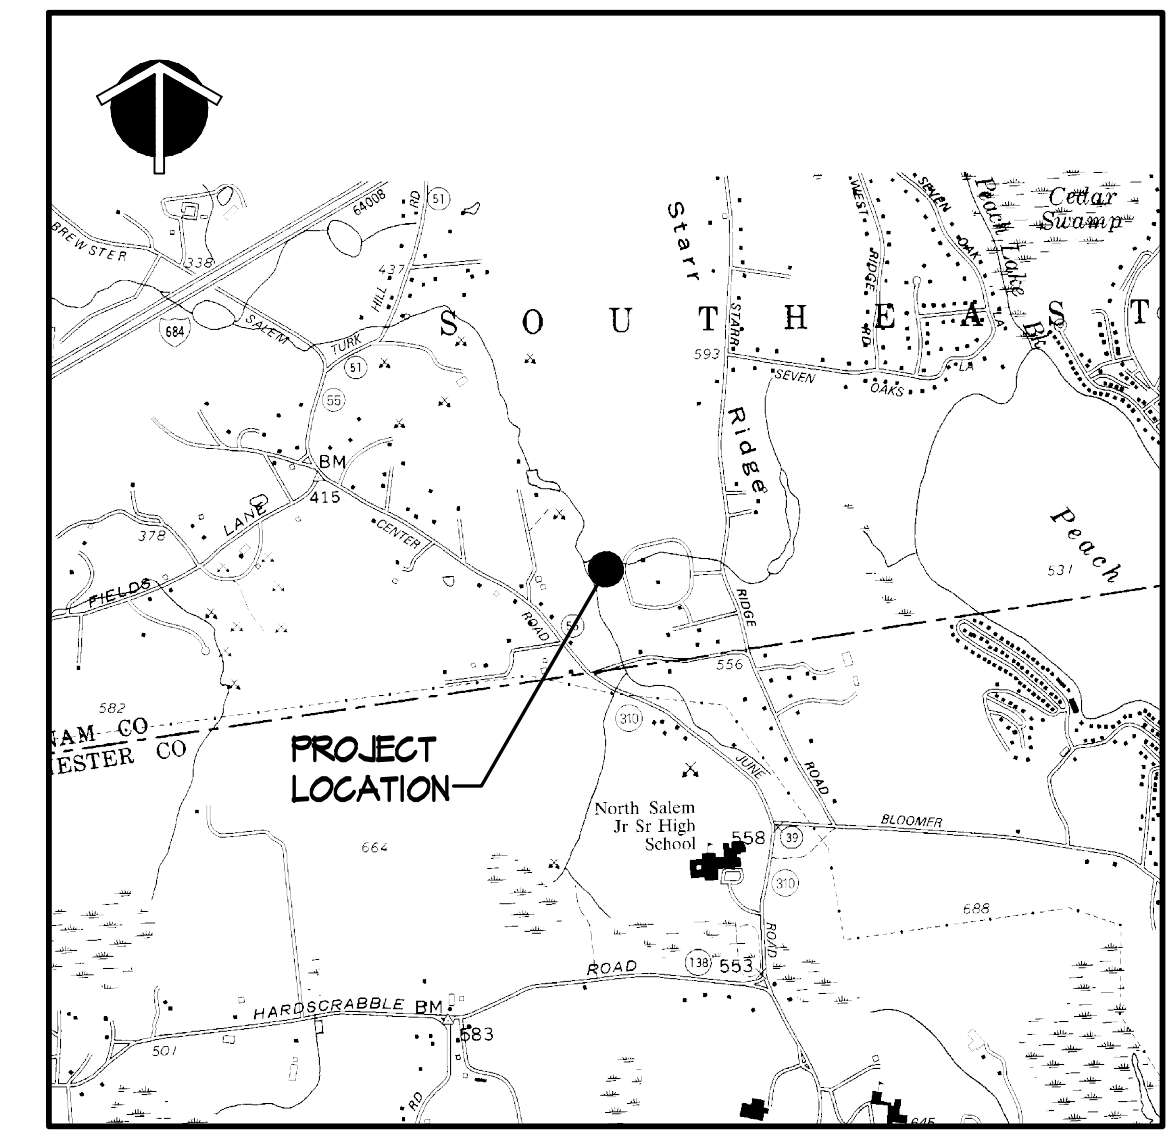

LOCATION MAP
SCALE: 1" = 2000'

PLAN NOTES:

- OWNER/APPLICANT: AMERIGO & ROCCO CRECCO
3 FULOP LANE
MAHOPAC, NY 10541
- BOUNDARY INFORMATION FROM A PLAN ENTITLED 'SURVEY OF PROPERTY PREPARED FOR RICHARD DUTRA' DATED AUGUST 21, 2014, PREPARED BY THE OFFICE OF TERRY BERGENDORFF COLLINS, 52 STARR RIDGE ROAD, BREWSTER, NY.

TOPOGRAPHIC INFORMATION FROM PLAN ENTITLED 'PARTIAL TOPOGRAPHIC SURVEY PREPARED FOR RICHARD DUTRA' DATED OCTOBER 14, 2015, PREPARED BY THE OFFICE OF TERRY BERGENDORFF COLLINS, 52 STARR RIDGE ROAD, BREWSTER, NY.
- VERTICAL DATUM: ASSUMED DATUM, 2 FOOT CONTOUR INTERVAL.
- WELL IS TO BE SURVEY LOCATED BY A NEW YORK STATE LICENSED SURVEYOR PRIOR TO DRILLING.
- EROSION CONTROL MEASURES ARE TO BE INSTALLED PRIOR TO BEGINNING SITE WORK.
- SEE AREA MAP ABOVE FOR LOCATION OF WELLS AND SEPTICS WITHIN 200 FEET.

GENERAL NOTES:

- THE PARCEL LOT NUMBER 15 OF THE FINAL SUBDIVISION PLAT OF STARR LEA FARMS PREPARED FOR STAR LEA PARTNERS AND FILED WITH PUTNAM COUNTY CLERK'S OFFICE AS F.M. 2283.
- THE PROPERTY IS LOCATED IN THE NORTH SALEM SCHOOL DISTRICT.
- THE LOT IS 2.787 ACRES OR 121,410 S.F.± IN SIZE.
- EXISTING DRIVEWAY CURB CUT IS TO BE ABANDONED WITH NEW CURB INSTALLED ALONG STALLION TRAIL.
- THE DRIVEWAY WILL BE PAVED.
- THE PROPERTY IS LOCATED IN THE R-60 ZONE.
- THE AREA OF DISTURBANCE IS .84 ACRES

SOILS LEGEND

SOIL SYMBOL	SOIL GROUP	SOIL NAME
Pa	A/D	PALMS MUCK
Sh	D	SUN LOAM
Ub	-	UDORTHERENTS, SMOOTHED
Uc	-	UDORTHERENTS, NET SUBSTRATUM


NOTE: APPROXIMATE LIMITS OF SOIL TYPES TAKEN FROM KEBBOL/SURVEY/NGCSJSDA.SOV

LEGEND:

- PERCOLATION TEST HOLE LOCATION # NUMBER PERFORMED 2015
- DEEP TEST HOLE FROM SUBDIVISION PLAT
- DEEP TEST HOLE LOCATION # NUMBER PERFORMED 2015
- WELL-PROPOSED
- NYSDEC WETLAND BOUNDARY
- NYCEP 100 FT. BUFFER LINE
- NYSDEC 100' BUFFER LINE
- SOILS TYPE
- SOIL BOUNDARY LINE
- LEADER DRAIN
- EXISTING TREE LINE

PROPERTIES WITHIN 500 FEET:

TAX ID	OWNER	ADDRESS
78.13-1-21	Vinco Zadrina Elza & Zadrina	68 Stallion Trl Brewster, NY 10504
78.13-1-23	Domenica Baucio Irrev. Trust Robert Baucio	56 Stallion Trl Brewster, NY 10504
78.13-1-24	Carlos Proca	50 Stallion Trl Brewster, NY 10504
78.13-1-25	Anthony J Cocozza Irrev. Family Trust Theresa A Cocozza Irrev. Family Trust	44 Stallion Trl Brewster, NY 10504
78.13-1-26	Christopher Cocozza Dante P. Cocozza Allison M Graham	38 Stallion Trl Brewster, NY 10504
78.13-1-27	Deborah F Neuhaus	32 Stallion Trl Brewster, NY 10504
78.13-1-28	Kevin M Loftus Carolyn A Loftus	26 Stallion Trl Brewster, NY 10504
78.13-1-29	Peter Mazzari Patricia Martabano	12 Stallion Trl Brewster, NY 10504
78.13-1-30	Brandon Ortiz Sue Kim	47 Stallion Trl Brewster, NY 10504
78.13-1-31	Alan D Springer Linda M Springer	31 Stallion Trl Brewster, NY 10504
78.13-1-32	John Savage Allison E Arvanitis	45 Stallion Trl Brewster, NY 10504
78.13-1-33	Saravona Sarvendram Elaine Garner	71 Stallion Trl Brewster, NY 10504
78.13-1-34	Thomas J Tapin Judith Jay Fitzgerald	81 Stallion Trl Brewster, NY 10504
78.13-1-35	Joseph T Pastore Joanna Scallier	41 Stallion Trl Brewster, NY 10504
78.13-1-36	Ray Baldwin Jessica Baldwin	74 Stallion Trl Brewster, NY 10504
78.13-1-37	Stuart Feldman Elaine S Feldman	80 Stallion Trl Brewster, NY 10504
78.13-1-38	William M Wood Janine B Wood	86 Stallion Trl Brewster, NY 10504
78.13-1-39	John H Kappes Gina M Kappes	40 Stallion Trl Brewster, NY 10504
78.13-1-40	Robert Schaub Theresa Rivera Schaub	44 Stallion Trl Brewster, NY 10504
78.13-1-41	Patricia L Foster	48 Stallion Trl Brewster, NY 10504
78.13-1-42	John T Taylor Vivian Taylor	7 Stallion Trl Brewster, NY 10504
78.13-1-43	Eric M Boryla Greta Spurnano	465 Starr Ridge Rd Brewster, NY 10504
78.13-1-44	Jeanne L Harney Mary D Harney	475 Starr Ridge Rd Brewster, NY 10504
78.13-1-45	Walter Freudenberg Nancy Freudenberg	6 Starr Lea Rd North Salem, NY 10560
78.13-1-46	John Taormina Patricia Taormina	12 Starr Lea Rd North Salem, NY 10560
78.13-1-47	Dennis M Costello Albana N Arvan	22 Starr Lea Rd North Salem, NY 10560
78.13-1-48	Nelli Abbodiello Lisa Abbodiello	32 Starr Lea Rd North Salem, NY 10560
78.13-1-49	Mark R Holthead Beatrice S Holthead	38 Starr Lea Rd North Salem, NY 10560
78.13-1-50	Starr Lea Development LLC.	38 Starr Lea Rd North Salem, NY 10560
78.13-1-51	John P Vassak Regina D Vassak	484 North Salem Rd Brewster, NY 10504
78.13-1-52	Stephen J Polonscar Kathleen J Polonscar	476 North Salem Rd Brewster, NY 10504
78.13-1-53	Paul E Bryson Linda A Bryson	474 North Salem Rd Brewster, NY 10504
78.13-1-54	Joan Priscilla Heady Joyce M Heady	478 North Salem Rd Brewster, NY 10504
78.13-1-55	Anthony A Lundy	487 North Salem Rd Brewster, NY 10504
78.13-1-56	Howard Clark Sharon Lee Clark	444 North Salem Rd Brewster, NY 10504

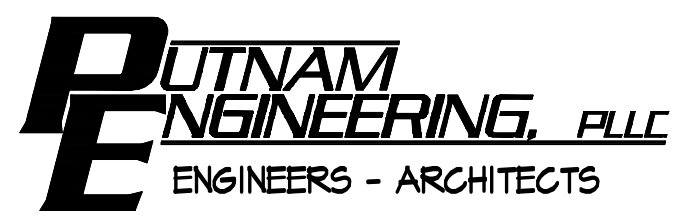

4 OLD ROUTE 6, BREWSTER, NEW YORK 10504
(845) 274-6189 FAX (845) 274-6164
● PUTNAM ENGINEERING PLLC 2015

PURSUANT TO NEW YORK STATE EDUCATION LAW, ARTICLE 145, SECTION 7209 SUBDIVISION 2, "IT IS A VIOLATION OF THIS LAW FOR ANY PERSON UNLESS HE IS ACTING UNDER THE DIRECTION OF A LICENSED PROFESSIONAL ENGINEER, TO ALTER AN ITEM IN ANY WAY, IF AN ITEM BEARING THE SEAL OF AN ENGINEER IS ALTERED. THE ALTERING ENGINEER SHALL AFFIX TO THE ITEM HIS SEAL AND THE NOTATION "ALTERED BY" FOLLOWED BY HIS SIGNATURE AND THE DATE OF SUCH ALTERATION, AND A SPECIFIC DESCRIPTION OF THE ALTERATION."

NO.	DATE	DESCRIPTION
1	12 JUN 14	PER CONSULTANTS MEMO'S

PROJECT
5575 PLAN PREPARED FOR:
THE CRECCO RESIDENCE
PROPERTY LOCATION:
62 STALLION TRAIL, BREWSTER, NY 10504
(TOWN OF SOUTHEAST)
PUTNAM COUNTY, NEW YORK
TAX MAP NO. 78.13, BLOCK 1, LOT 22

DATE
22 DEC 15
PROJECT MANAGER
FML
DRAWN BY
FKS
CHECKED BY
FML
SCALE
AS NOTED

DRAWING
PROPOSED SITE PLAN

PROJECT NUMBER
8254
DRAWING NUMBER
C-110
SHEET 1 OF 5