





2 EXTERIOR ELEVATION - B
SCALE: 1/4" = 1'-0"

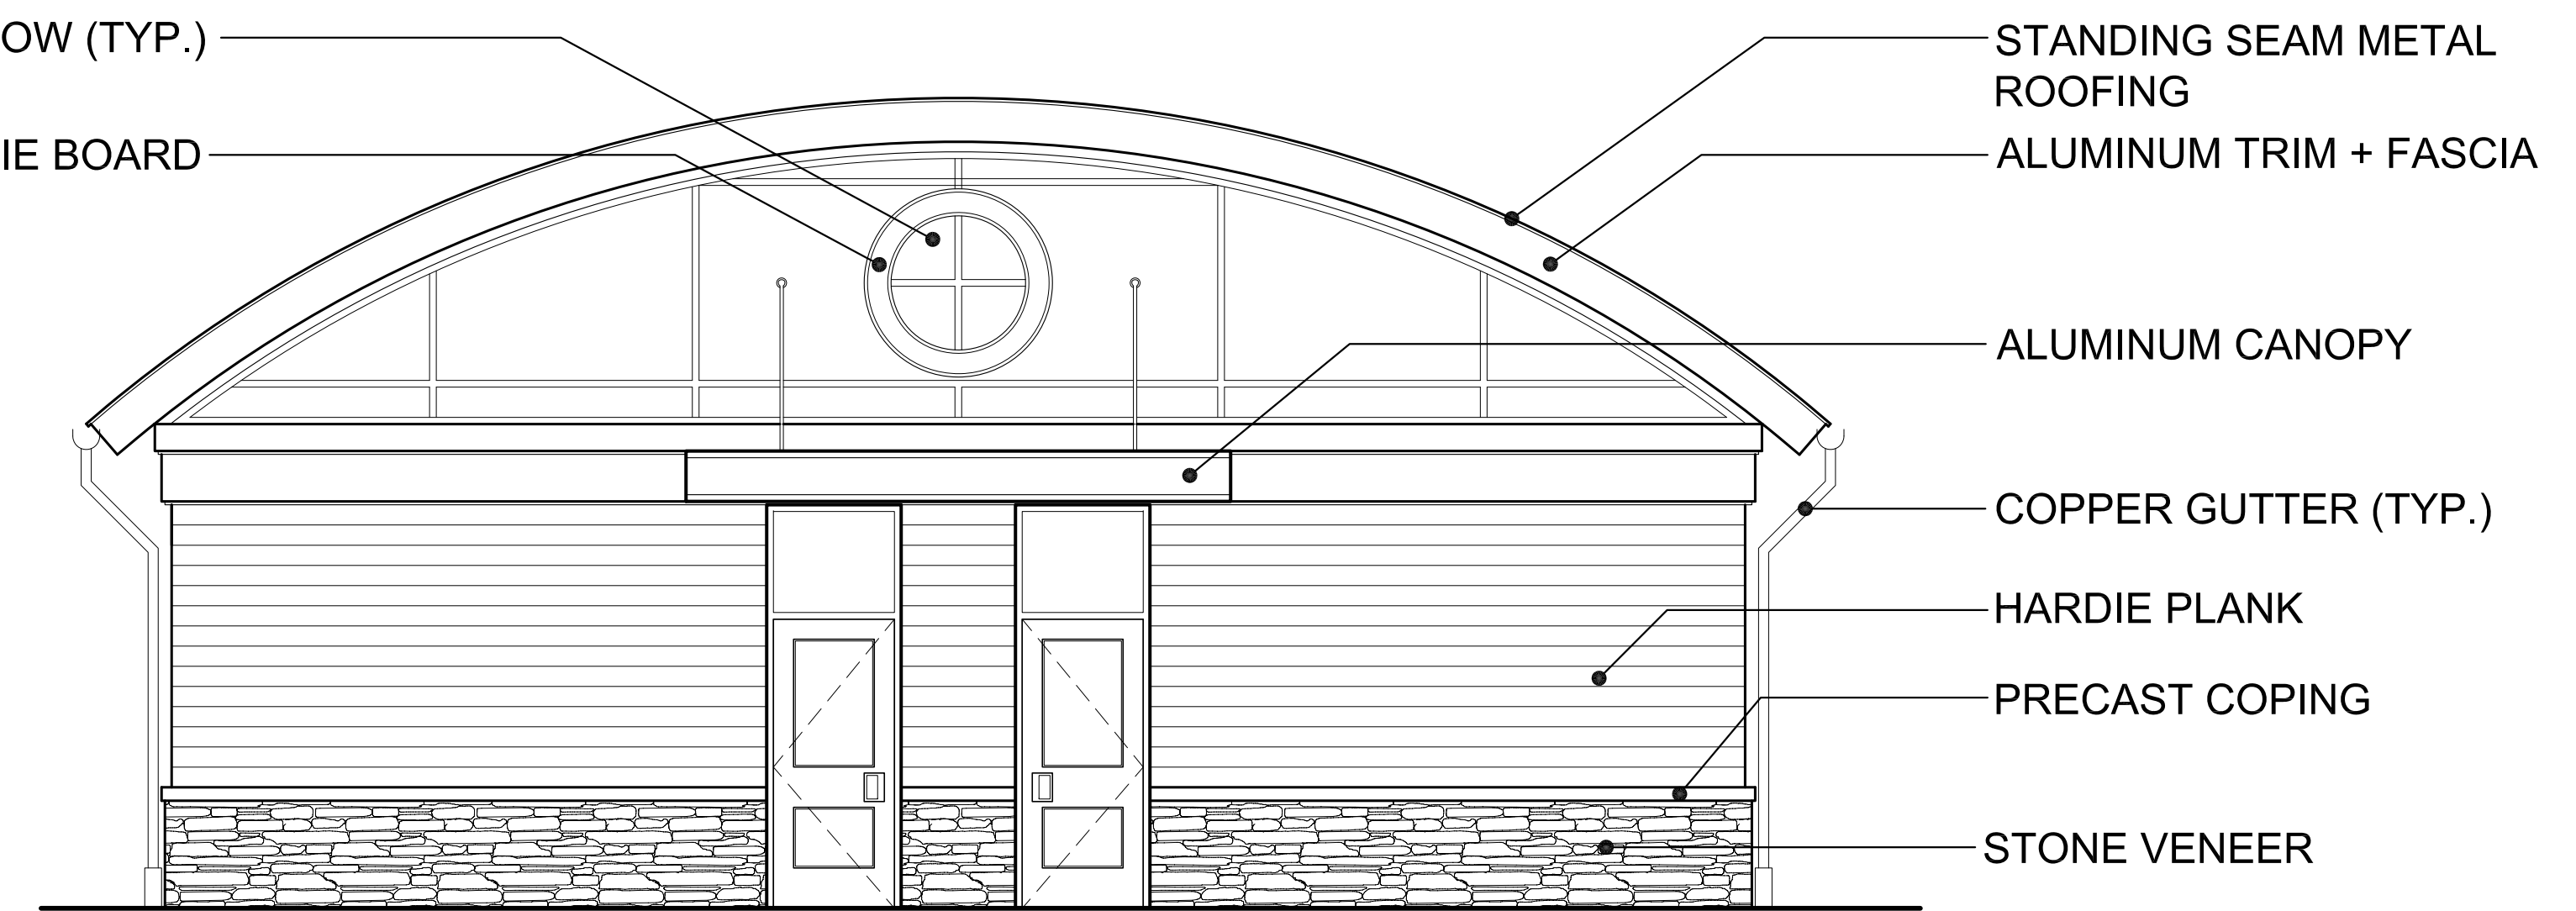

3 EXTERIOR ELEVATION - C
SCALE: 1/4" = 1'-0"

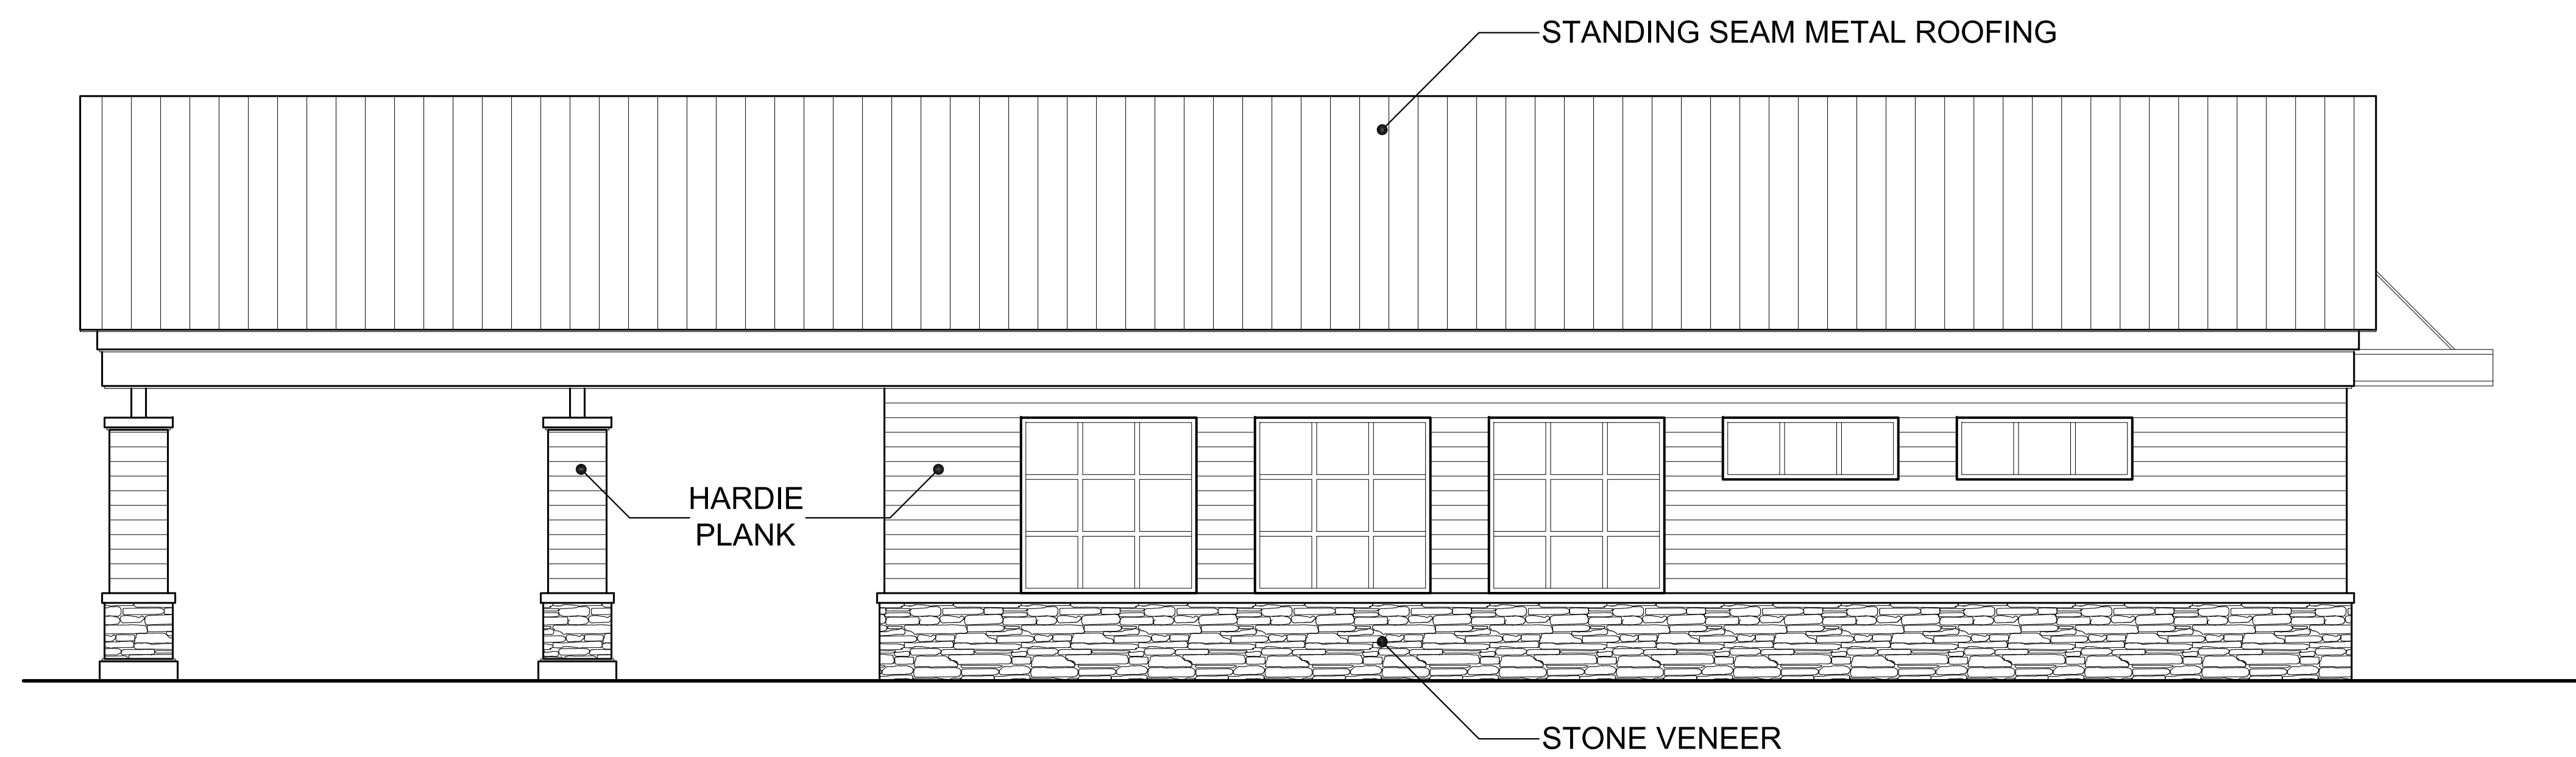

1 EXTERIOR ELEVATION - A
SCALE: 1/4" = 1'-0"

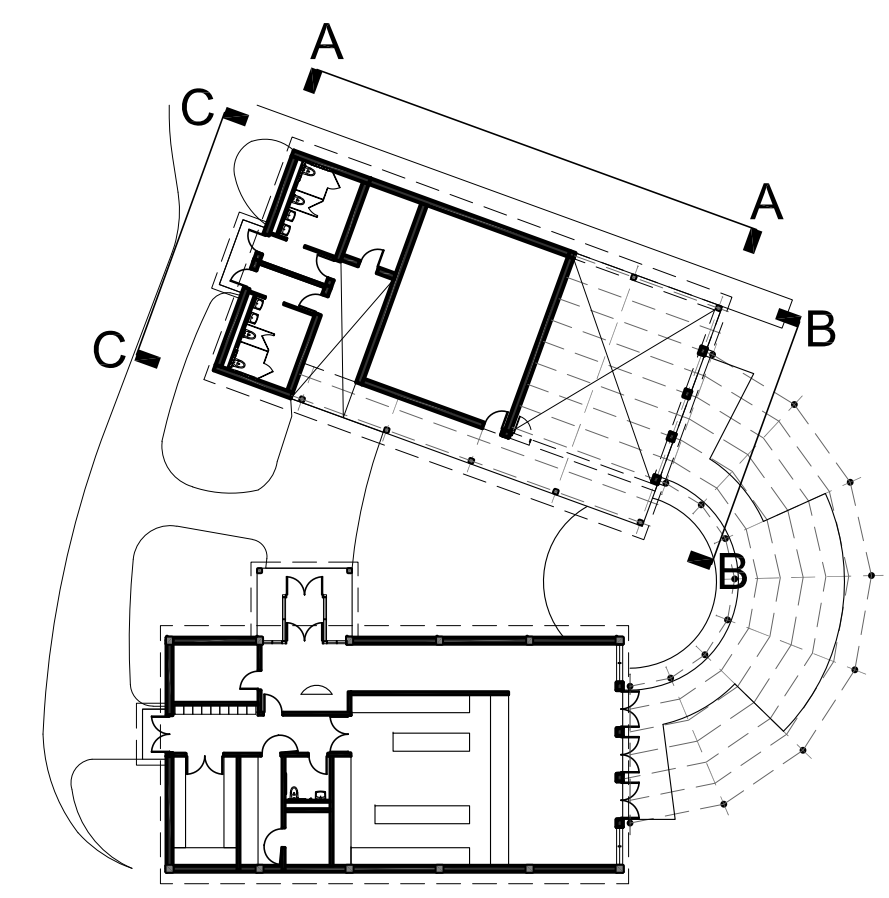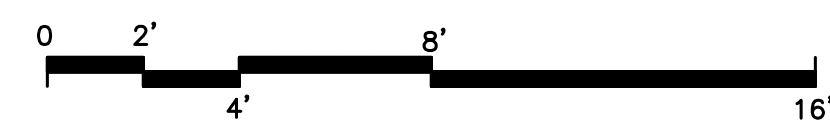

KEY PLAN
SCALE N.T.S.

AS PER USA CONGRESS ARCHITECTURAL WORKS COPYRIGHT PROTECTION ACT OF 1990 ALL IDEAS AND DESIGNS INCLUDING DERIVATIVES THEREOF, ALL DRAWINGS AND SPECIFICATIONS CONSTITUTE THE ORIGINAL COPYRIGHT WORK BY FULLER AND D'ANGELO, P.C. (F&D). THE DRAWINGS AND SPECIFICATIONS AS INSTRUMENTS OF SERVICE BY F&D ARE CREATED BY F&D FOR THIS PROJECT ONLY AND REMAIN THE PRODUCT AND PROPERTY OF F&D. ANY REPRODUCTION WITHOUT THE PRIOR CONSENT OF F&D IS PROHIBITED.

48 KILLWOOD ROAD ELMSFORD NEW YORK 10523
TEL 914.899.4444 FAX 914.899.1919
Copyright 2022 All Rights Reserved by FULLER & D'ANGELO, P.C.

FULLER
D'ANGELO
P.C.
ARCHITECTS
PLANNERS

PROJECT BY
GREEN CHIMNEY
BONI BELL VARIOUS PROJECTS
480 DOWNING ROAD, BREWSTER, NY 10509
DRAWING TITLE
ELEVATIONS

02-07-2022
DATE ISSUED TO
SHEET SIZE 30"x42" DRAWING NO. GCBBA300
SCALE AS NOTED
DRAWN BY F & D FILE NO. 22455.01