


STORMTECH CHAMBERS MC-3500

81

NOTE
 1. PRECAST STRUCTURE SHALL BE DESIGNED TO ACCOMMODATE AN H-20 DESIGN LOAD.
 2. TEMPORARY BARREL AND RISER ARE TO BE REMOVED AT FINAL PHASE OF CONSTRUCTION ONLY WHEN ALL CONTRIBUTING DISTURBED AREAS HAVE BEEN STABILIZED.

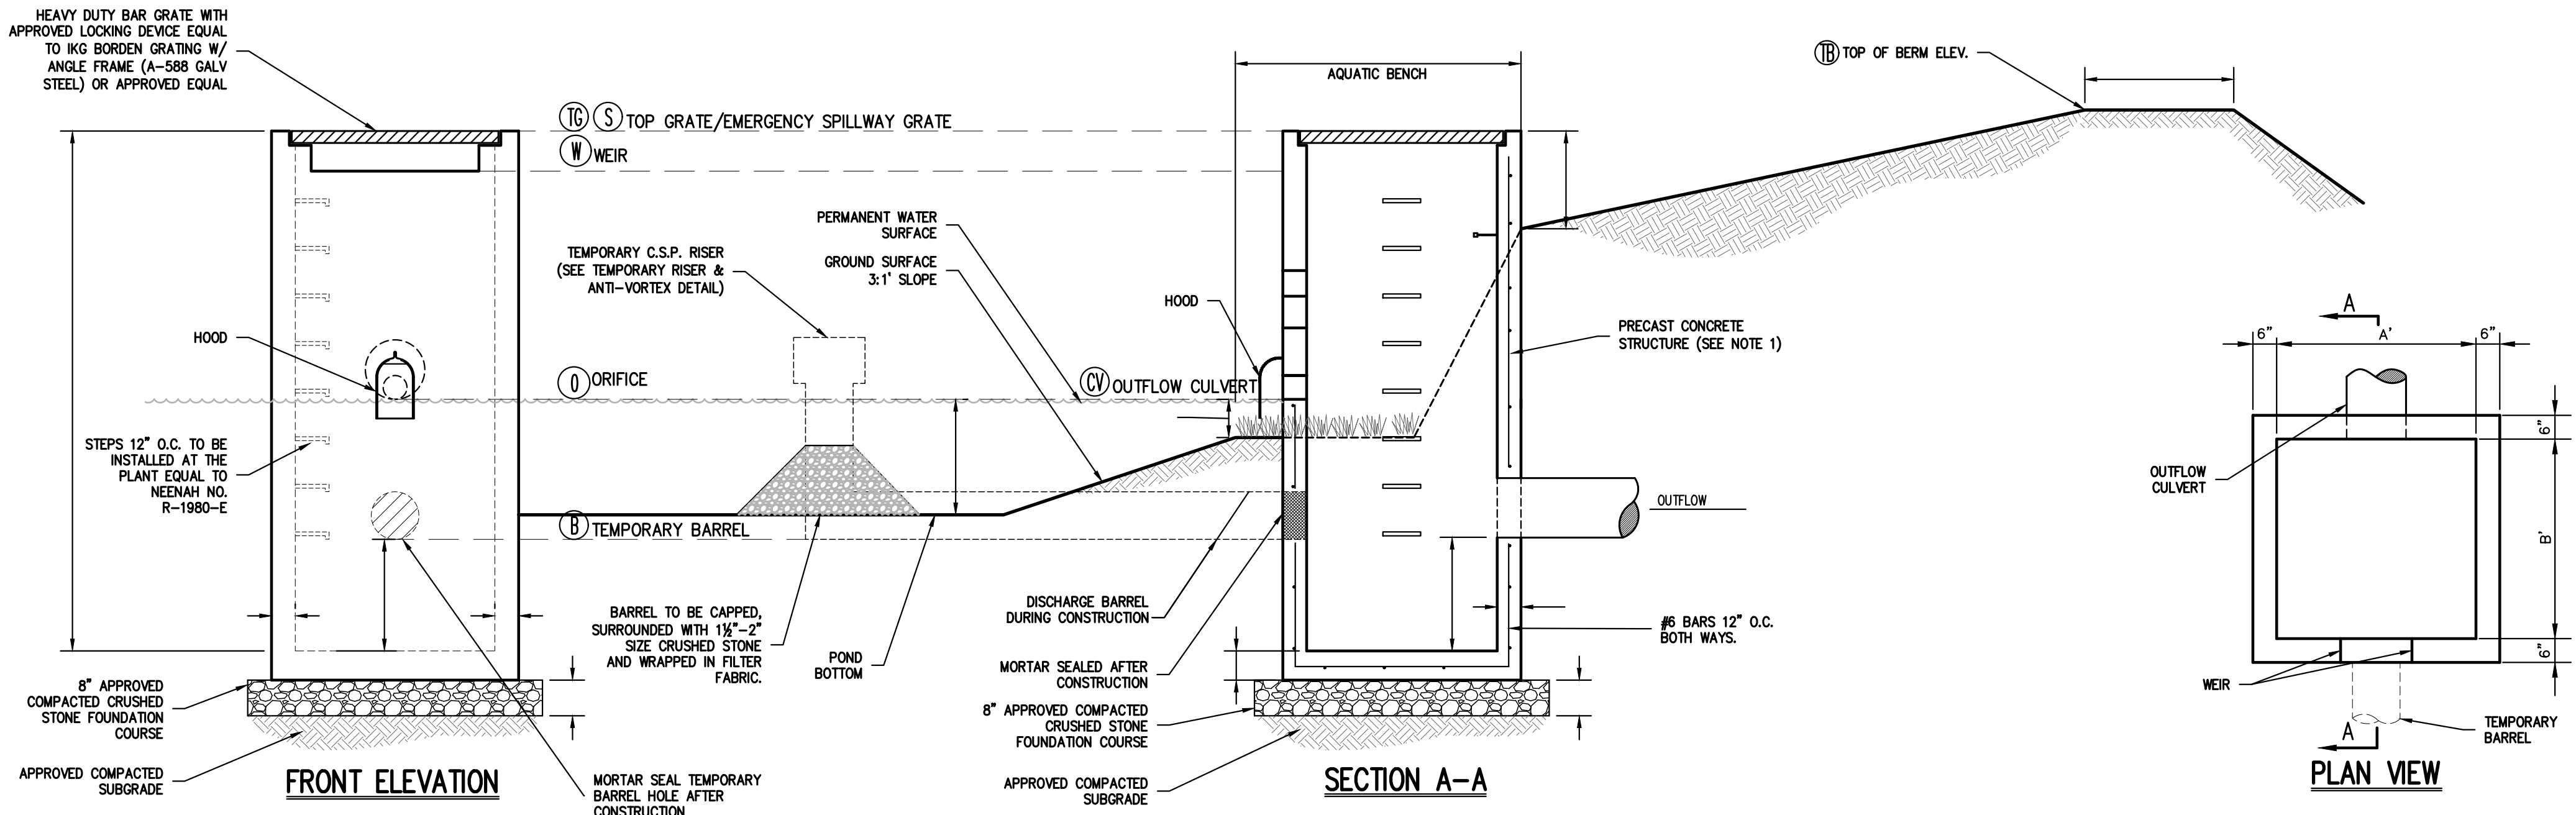

OUTLET CONTROL STRUCTURE

82

X

X

NOT FOR CONSTRUCTION

X

X

X

X

X

Drawn: **KRM** Approved: **R.P.**
 Scale: **NOT TO SCALE**
 Date: **11/06/2017**
 Project No: **14012**
 HD-9061 DET-7

C-906

CONSTRUCTION DETAILS
 NORTHEAST INTERSTATE LOGISTICS CENTER
 TOWN OF SOUTHEAST, NEW YORK

JMC Planning, Engineering, Landscape Architecture & Land Surveying, LLC
 JMC Site Development Consulting, Inc.
 John Meyer Consulting, Inc.
 125 BEVERLY DR. - 4TH FLOOR - WESTBURY, NY 10981
 PHONE: 516.333.5533 - FAX: 516.333.4102
 WWW.JMCPINC.COM

APPLICANT OWNER:
PUTNAM SEABURY PARTNERS, L.P.
 JMC STRUCTURAL ENGINEERING
 CHAPPAQUA, NY 10514

NO.	DATE	REVISION
1.	05/17/2018	IFDC COMPLETION SUBMISSION

PROJECT: 15170100000000000000

BY: **TKM**
 DATE: **05/17/2018**

ANY ALTERATION OF PLANS, SPECIFICATIONS, PLATS AND REPORTS BEARING THE SEAL OF A LICENSED PROFESSIONAL ENGINEER OR LICENSED LAND SURVEYOR IS A VIOLATION OF SECTION 7209 OF THE NEW YORK STATE EDUCATION LAW, EXCEPT AS PROVIDED FOR BY SECTION 7209, SUBSECTION 2.