


PLANTING SCHEDULE


| SYM. | SPACING | NAME | SIZE | ROOT | QTY. |
|------|---------|------------------------------------|----------------|------|------|
| CC | 20'-25' | EASTERN REDBUD / CERCIS CANADENSIS | 2'-2 1/2' GAL. | B4B | 6 |
| AR | 30'-40' | RED MAPLE / ACER RUBRUM | 2'-2 1/2' GAL. | B4B | 7 |
| TA | 35'-45' | AMERICAN LINDEN / TILIA AMERICANA | 2'-2 1/2' GAL. | B4B | 4 |
| NS | 20'-30' | BLACK GUM / NYSSA SYLVATICA | 2'-2 1/2' GAL. | B4B | 6 |

TABLE of CURVE DATA

| | CURVE #1 | CURVE #2 | CURVE #3 |
|----------|----------------------------|----------------------------|----------------------------|
| LENGTH | 79.18 FT | 61.77 FT | 108.24 FT |
| RADIUS | 1000 FT | 500 FT | 200 FT |
| Δ | 4° 32' 11" | 7° 4' 48" | 25° 48' 20" |
| P.C. | N 4027.6175 E 7295.9534 | N 4350.2136 E 7287.1235 | N 4620.6874 E 7312.0387 |
| P.T. | N 4106.6445 E 7291.4245 | N 4411.8666 E 7289.8461 | N 4412.8662 E 7294.5056 |
| P.I. | N 4067.0413 E 7242.1238 | N 4381.1343 E 7286.5715 | N 4675.8587 E 7317.9026 |

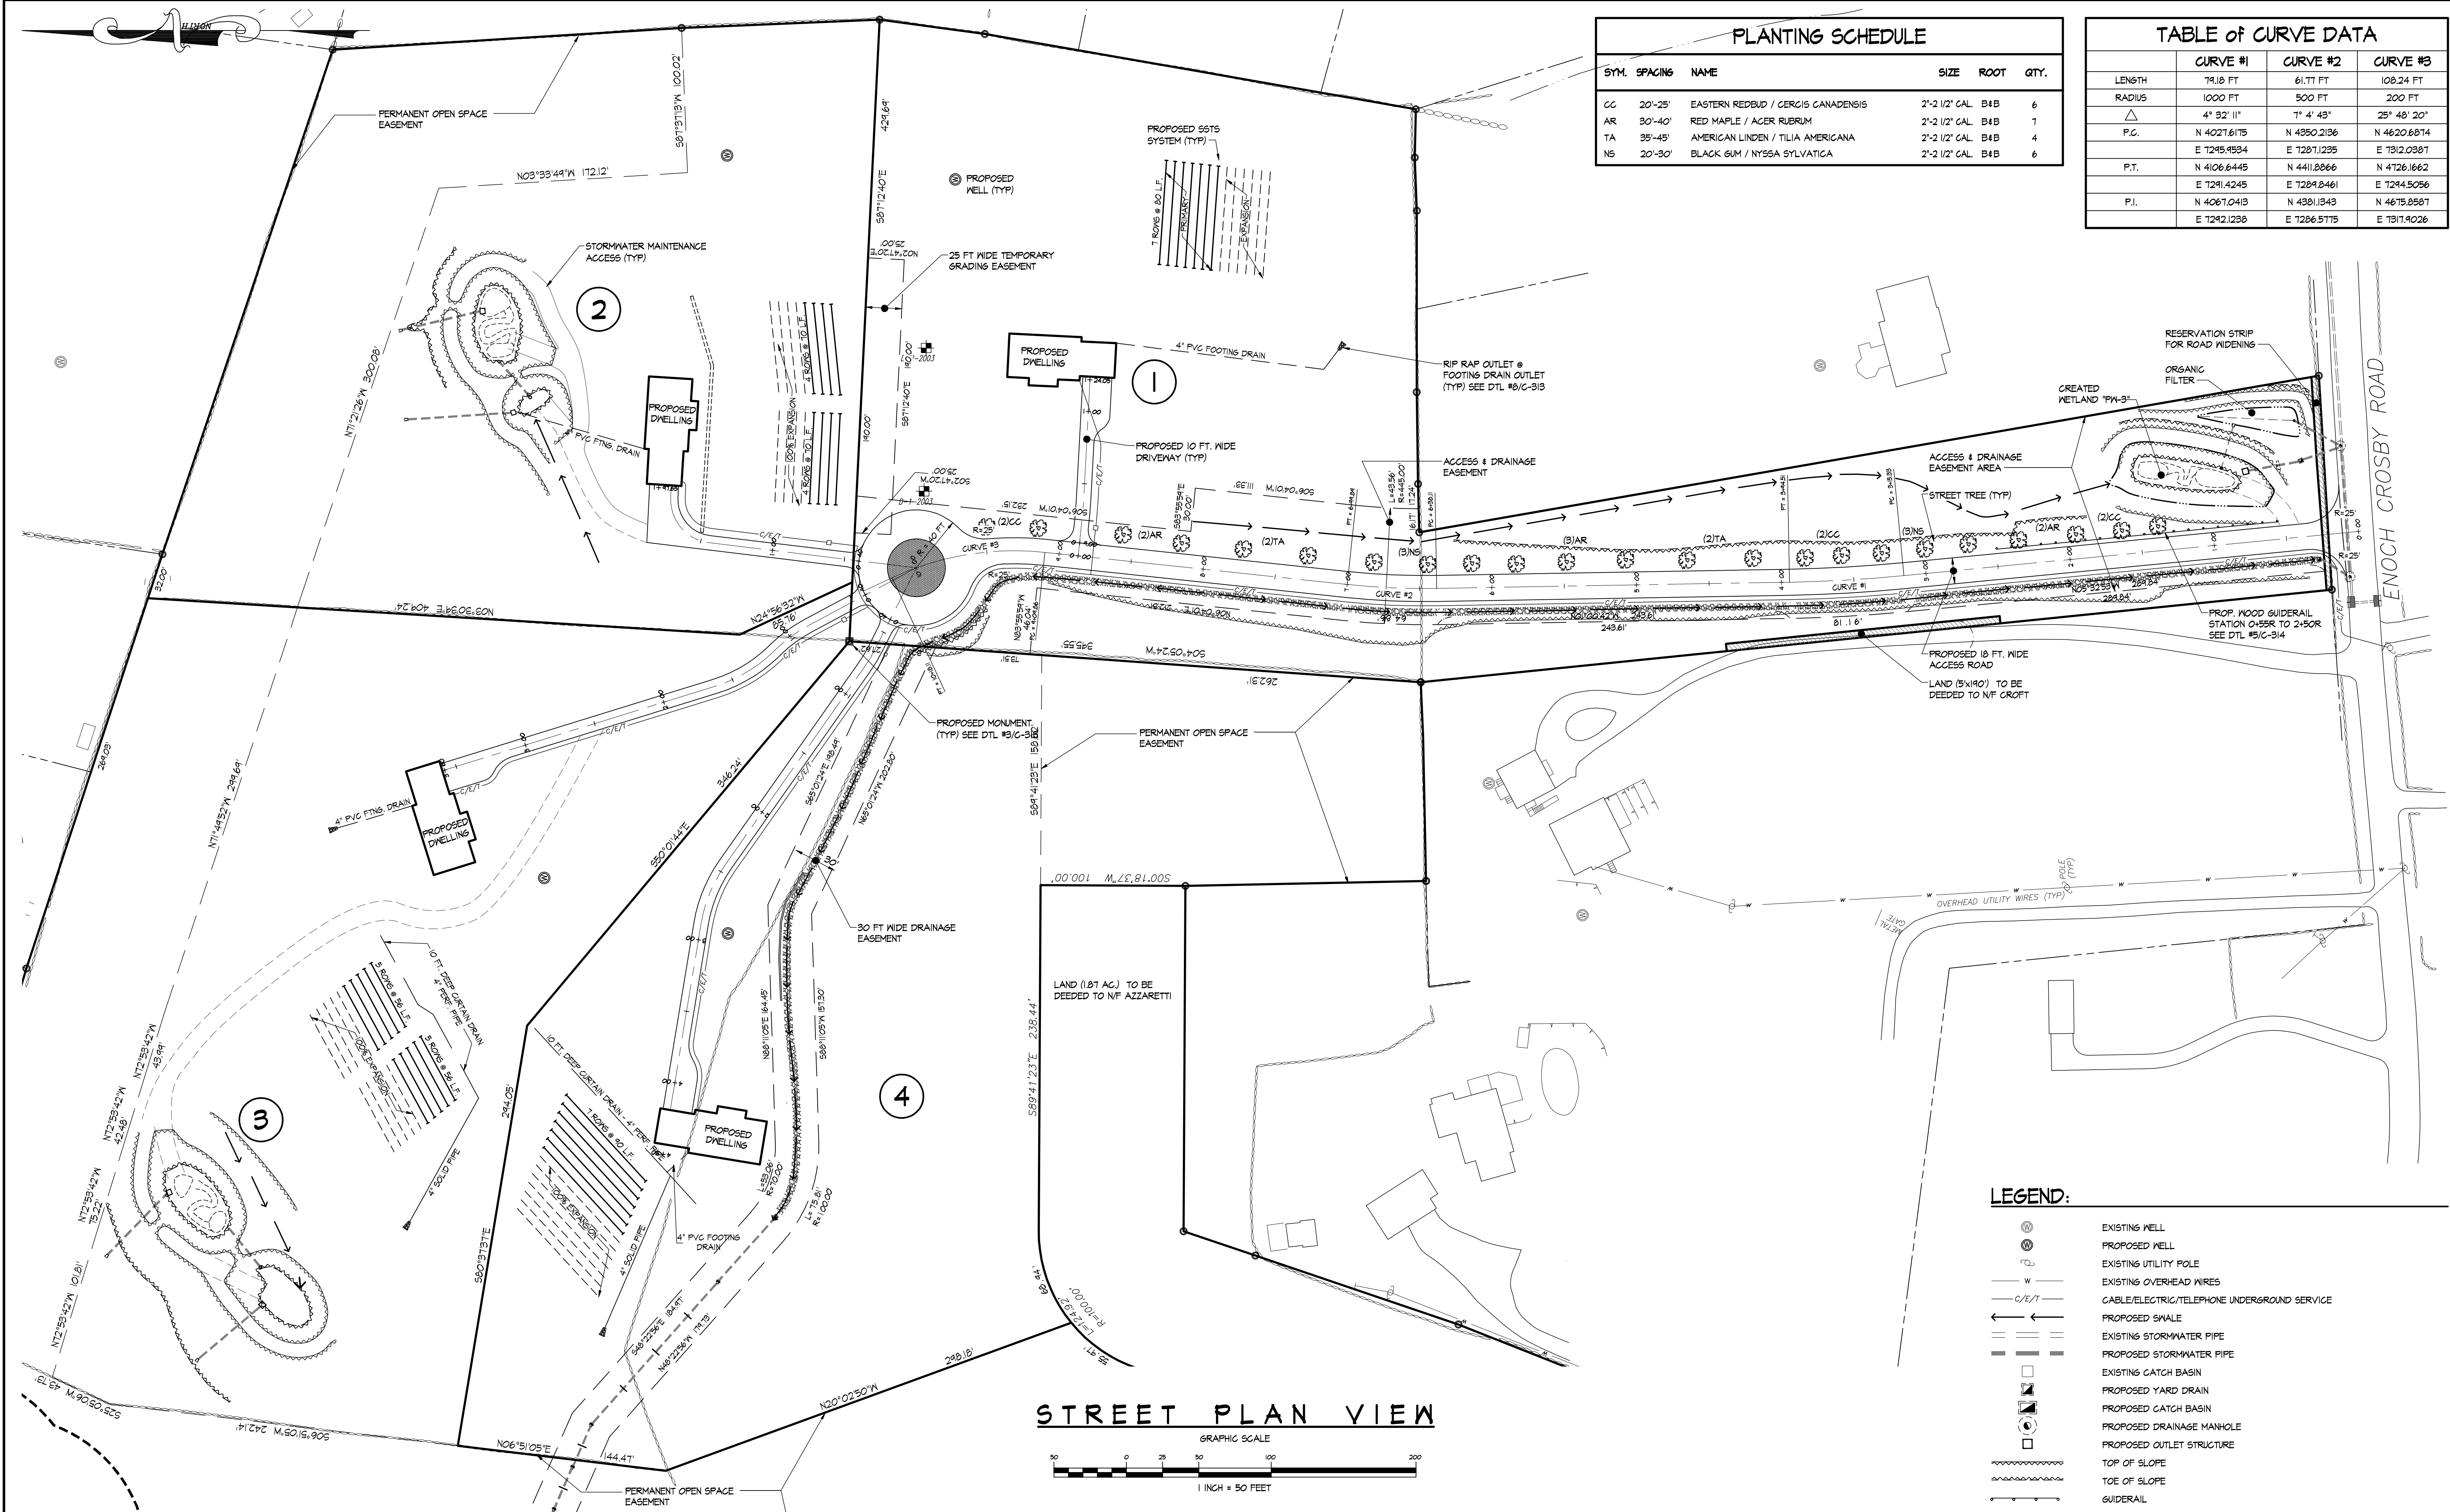


STREET PLAN VIEW

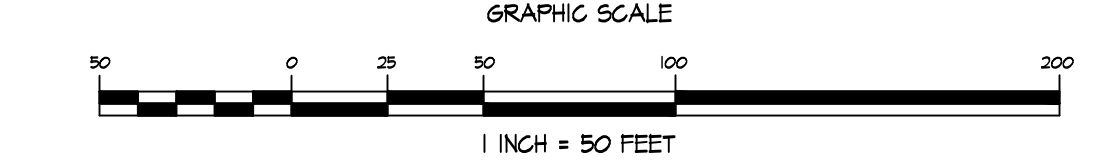

LEGEND:

| | |
|--|--|
| | EXISTING WELL |
| | PROPOSED WELL |
| | EXISTING UTILITY POLE |
| | EXISTING OVERHEAD WIRES |
| | CABLE/ELECTRIC/TELEPHONE UNDERGROUND SERVICE |
| | PROPOSED SWALE |
| | EXISTING STORMWATER PIPE |
| | PROPOSED STORMWATER PIPE |
| | EXISTING CATCH BASIN |
| | PROPOSED YARD DRAIN |
| | PROPOSED CATCH BASIN |
| | PROPOSED DRAINAGE MANHOLE |
| | PROPOSED OUTLET STRUCTURE |
| | TOP OF SLOPE |
| | TOE OF SLOPE |
| | GUIDEWAY |

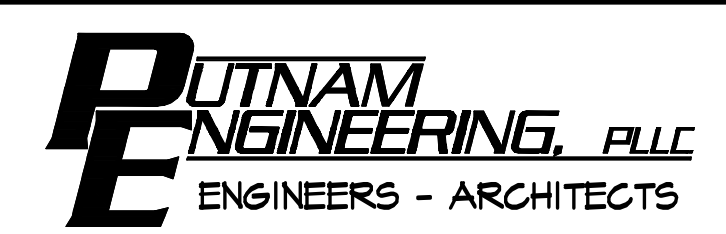

4 OLD ROUTE 6, BREWSTER, NEW YORK 10509
(845) 279-6789 FAX (845) 279-6769
● PUTNAM ENGINEERING PLLC 2011

PURSUANT TO NEW YORK STATE EDUCATION LAW, ARTICLE 145, SECTION 7209 SUBDIVISION 2, "IT IS A VIOLATION OF THIS LAW FOR ANY PERSON UNLESS HE IS ACTING UNDER THE DIRECTION OF A LICENSED PROFESSIONAL ENGINEER, TO ALTER AN ITEM IN ANY WAY, IF AN ITEM BEARING THE SEAL OF AN ENGINEER IS ALTERED, THE ALTERING ENGINEER SHALL AFFIX TO THE ITEM HIS SEAL AND THE NOTATION "ALTERED BY" FOLLOWED BY HIS SIGNATURE AND THE DATE OF SUCH ALTERATION, AND A SPECIFIC DESCRIPTION OF THE ALTERATION."

| NO. | DATE | DESCRIPTION | NO. | DATE | DESCRIPTION |
|-----|------------|---------------------------------|-----|---------|-----------------|
| 1 | 11/15/2011 | P.B. SUBMISSION | 4 | 1/22/10 | P.B. SUBMISSION |
| 2 | 12/15/2011 | NYCDEP SUBMISSION | | | |
| 3 | 07/25/2012 | NYCDEP SUBMISSION | | | |
| 4 | 01/30/2013 | NYCDEP SUBMISSION | | | |
| 5 | 05/02/2013 | NYCDEP SUBMISSION | | | |
| 6 | 05/27/2013 | LANDS TO BE DEEDED TO AZZARETTI | | | |
| 7 | 10/29/2013 | NYCDEP SUBMISSION | | | |
| 8 | 02/20/2014 | REV. TO CONSTRUCTION DRAWINGS | | | |

PROJECT: SUBDIVISION PLANS PREPARED FOR:
BAKER FARM SUBDIVISION
66 ENOCH CROSBY ROAD
TOWN OF SOUTHEAST
PUTNAM COUNTY, NEW YORK
TAX MAP 55, BLOCK 1, LOTS 5 & 9

| | |
|-----------------|--------------|
| DATE | 20 JULY 2011 |
| PROJECT MANAGER | RLE |
| DESIGNED BY | BLK |
| CHECKED BY | FML |
| SCALE | AS NOTED |

| | | | |
|---------|------------------------------------|----------------|---------|
| DRAWING | DESIGN DRAWING STREET PLAN VIEW | PROJECT NUMBER | 0190 |
| | | DRAWING NUMBER | C-140 |
| | | SHEET | 5 OF 13 |