




D DRIVWAY PROFILE: LOT #3
SCALE: HORIZ. 1"=50', VERT. 1"=5'

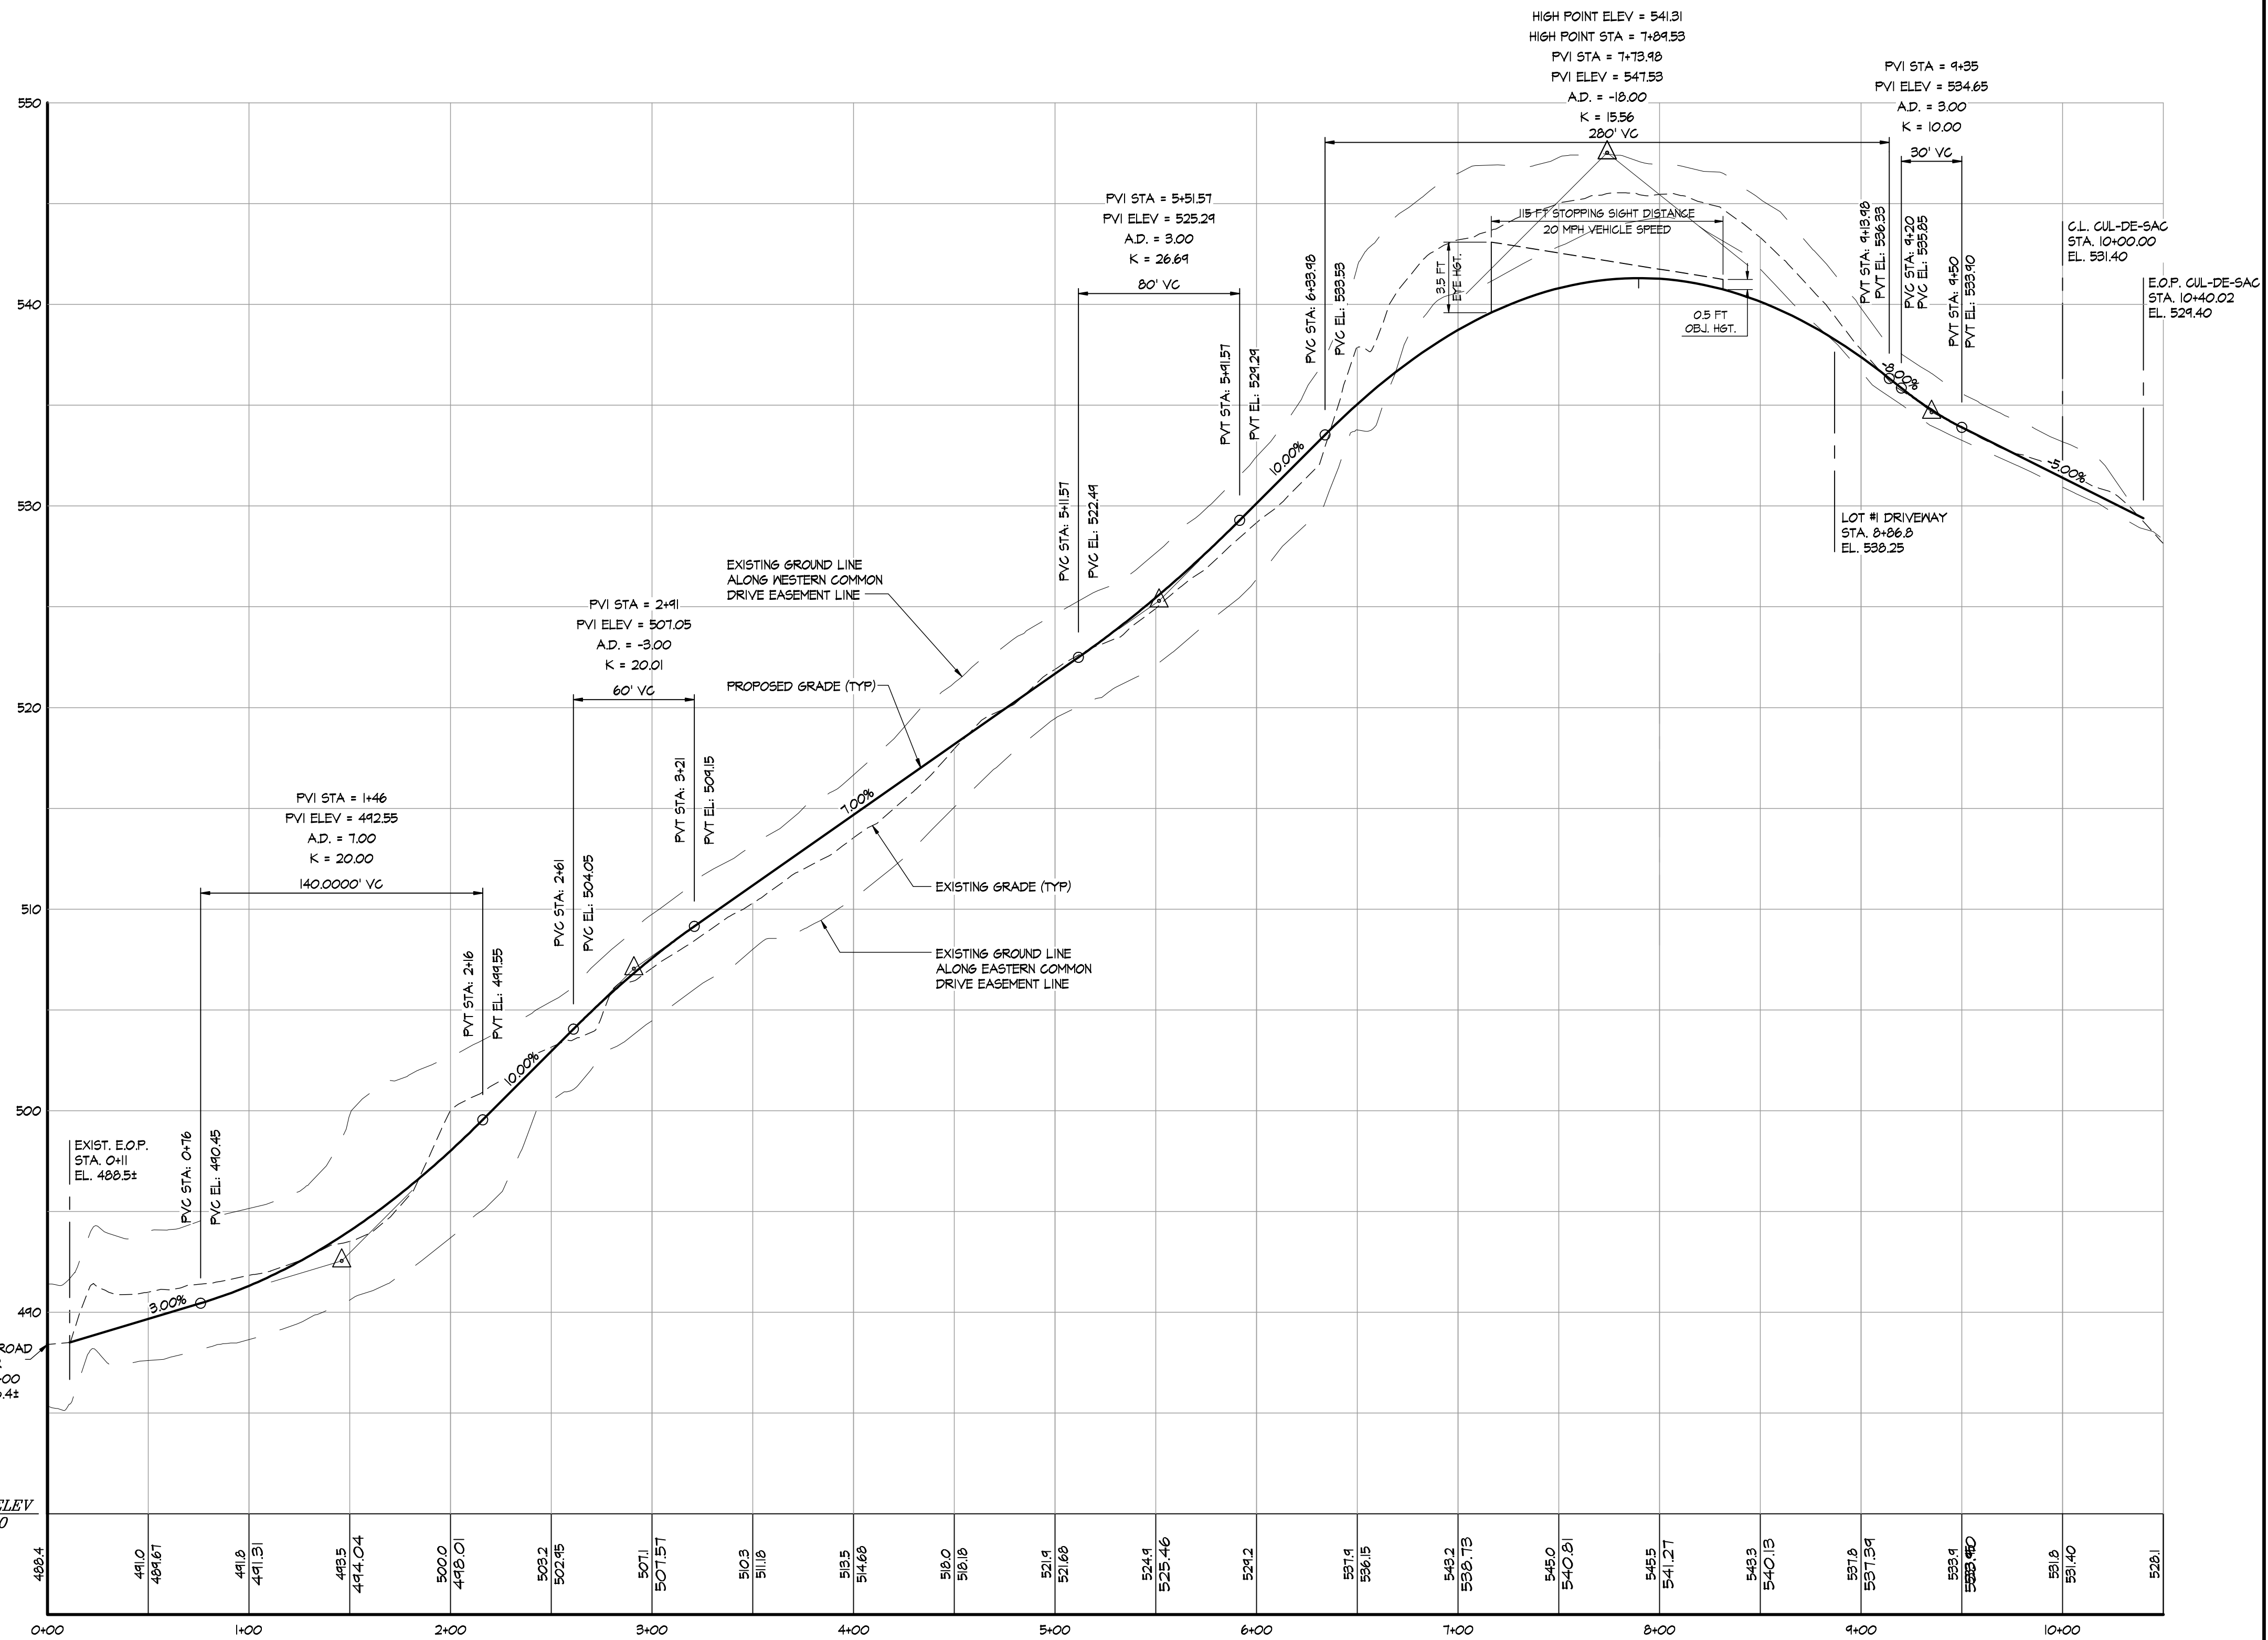


A ACCESS ROAD PROFILE
SCALE: HORIZ. 1"=50', VERT. 1"=5'

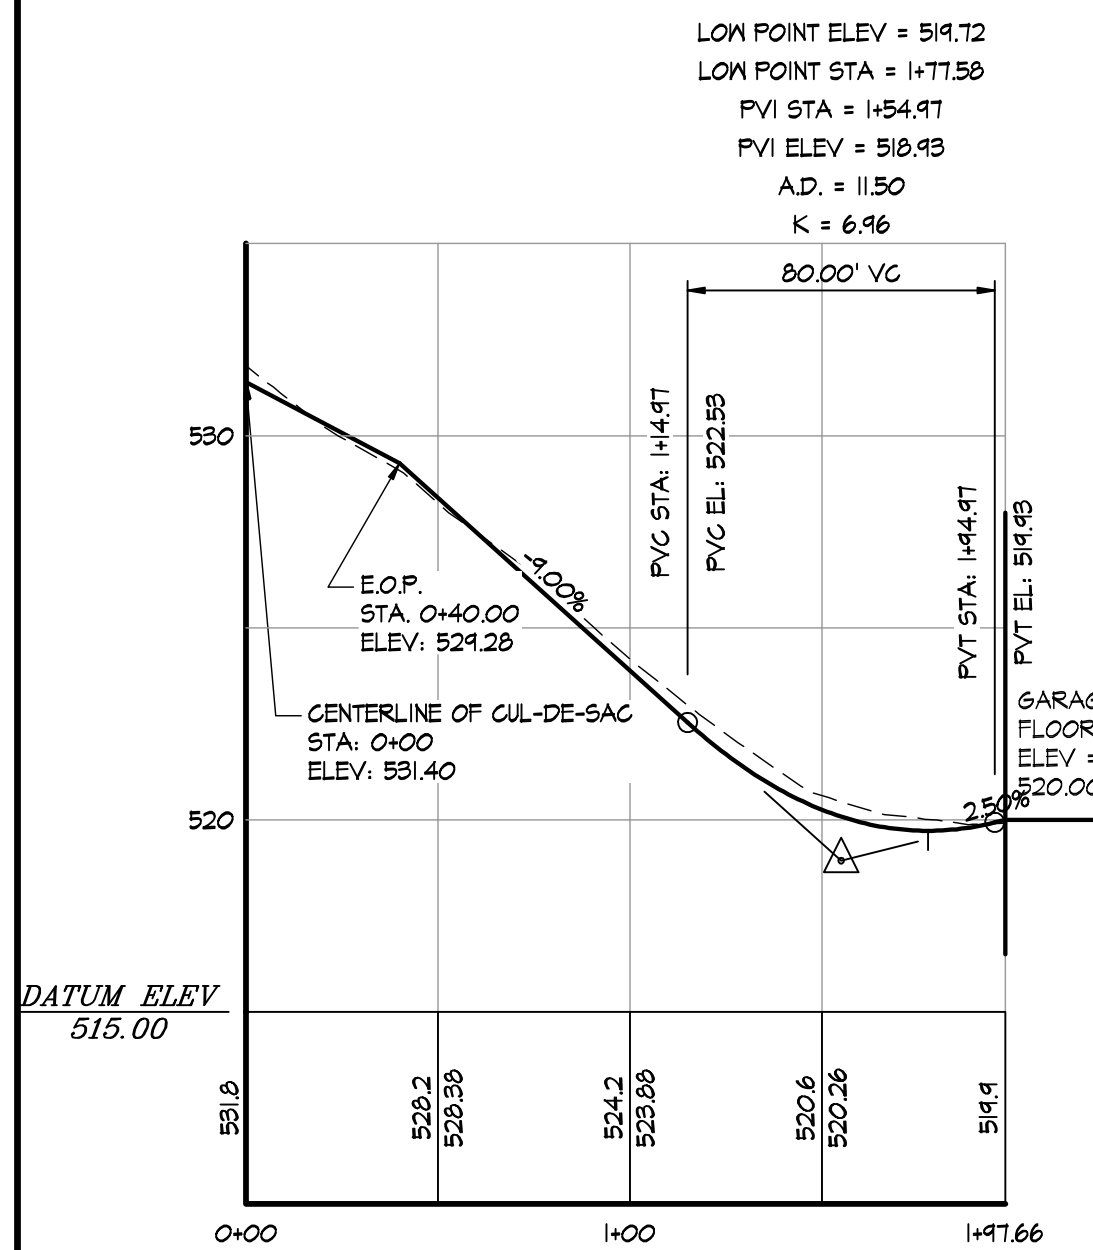

C DRIVWAY PROFILE: LOT #2
SCALE: HORIZ. 1"=50', VERT. 1"=5'

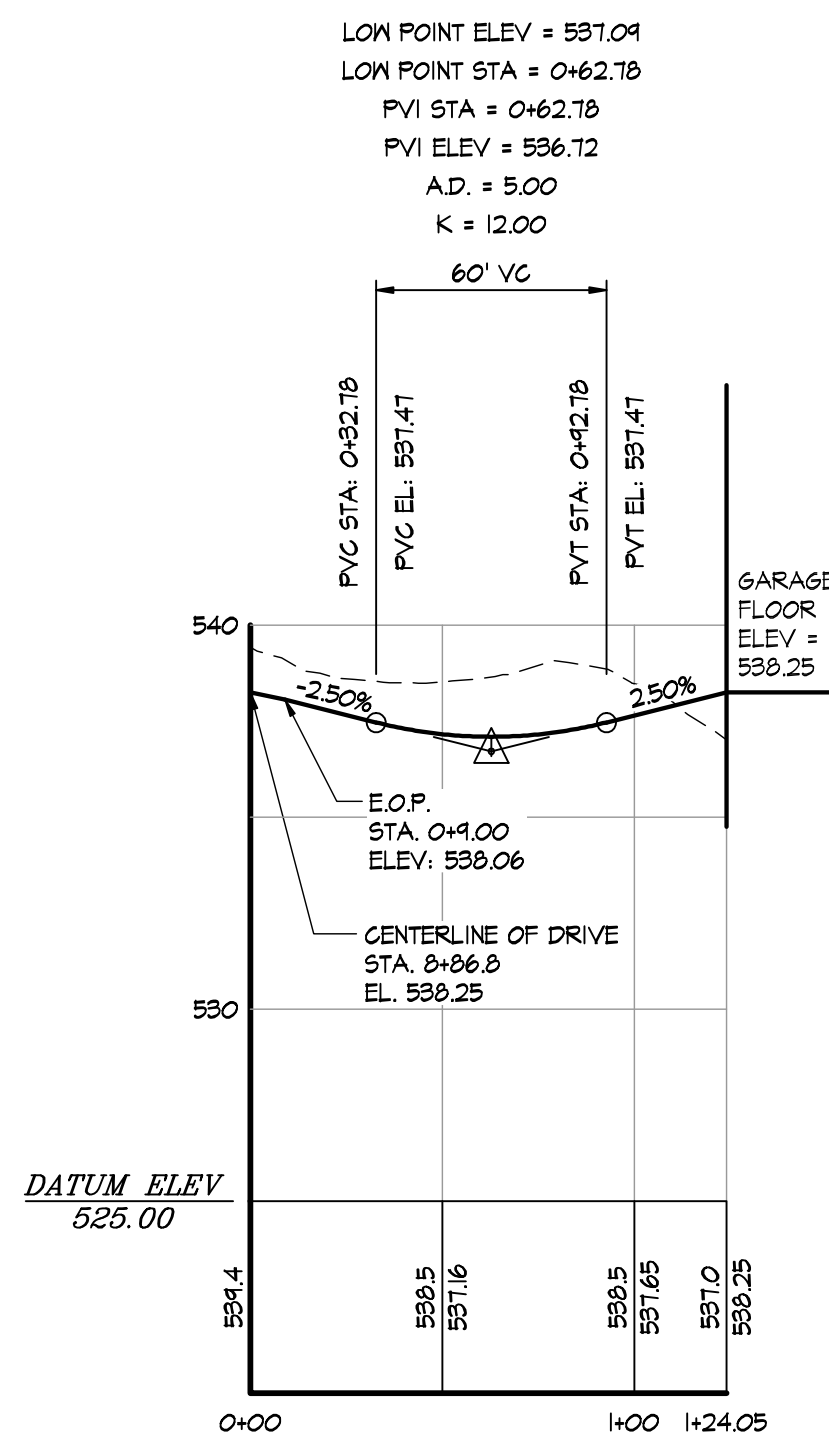

B DRIVWAY PROFILE: LOT #1
SCALE: HORIZ. 1"=50', VERT. 1"=5'

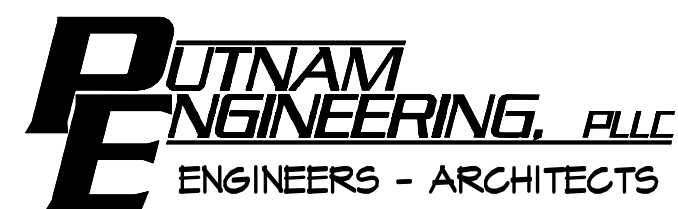

4 OLD ROUTE 6, BREWSTER, NEW YORK 10509
(845) 279-6789 FAX (845) 279-6769
● PUTNAM ENGINEERING PLLC 2011

PURSUANT TO NEW YORK STATE EDUCATION LAW, ARTICLE 145, SECTION 7209 SUBDIVISION 2, "IT IS A VIOLATION OF THIS LAW FOR ANY PERSON UNLESS HE IS ACTING UNDER THE DIRECTION OF A LICENSED PROFESSIONAL ENGINEER, TO ALTER AN ITEM IN ANY WAY, IF AN ITEM BEARING THE SEAL OF AN ENGINEER IS ALTERED, THE ALTERING ENGINEER SHALL AFFIX TO THE ITEM HIS SEAL AND THE NOTATION "ALTERED BY" FOLLOWED BY HIS SIGNATURE AND THE DATE OF SUCH ALTERATION, AND A SPECIFIC DESCRIPTION OF THE ALTERATION."

NO.	DATE	DESCRIPTION	NO.	DATE	DESCRIPTION
1	11/15/2011	P.B. SUBMISSION	9	1/22/10	P.B. SUBMISSION
2	12/15/2011	NYCDEP SUBMISSION			
3	07/25/2012	NYCDEP SUBMISSION			
4	01/30/2013	NYCDEP SUBMISSION			
5	05/02/2013	NYCDEP SUBMISSION			
6	05/21/2013	LANDS TO BE DEEDED TO AZZARETTI			
7	10/29/2013	NYCDEP SUBMISSION			
8	02/20/2014	REV. TO CONSTRUCTION DRAWINGS			

PROJECT
SUBDIVISION PLANS PREPARED FOR:
BAKER FARM SUBDIVISION
66 ENOCH CROSBY ROAD
TOWN OF SOUTHEAST
PUTNAM COUNTY, NEW YORK
TAX MAP 55, BLOCK 1, LOTS 5 & 9

DATE
20 JULY 2011
PROJECT MANAGER
RLZ
DESIGNED BY
BJK
CHECKED BY
FML
SCALE
AS NOTED

DRAWING
**DESIGN DRAWING
DRIVWAY PROFILES**

PROJECT NUMBER
0190
DRAWING NUMBER
C-210
SHEET 7 OF 13